




JD-01
Office floor plan
Scale 1:40

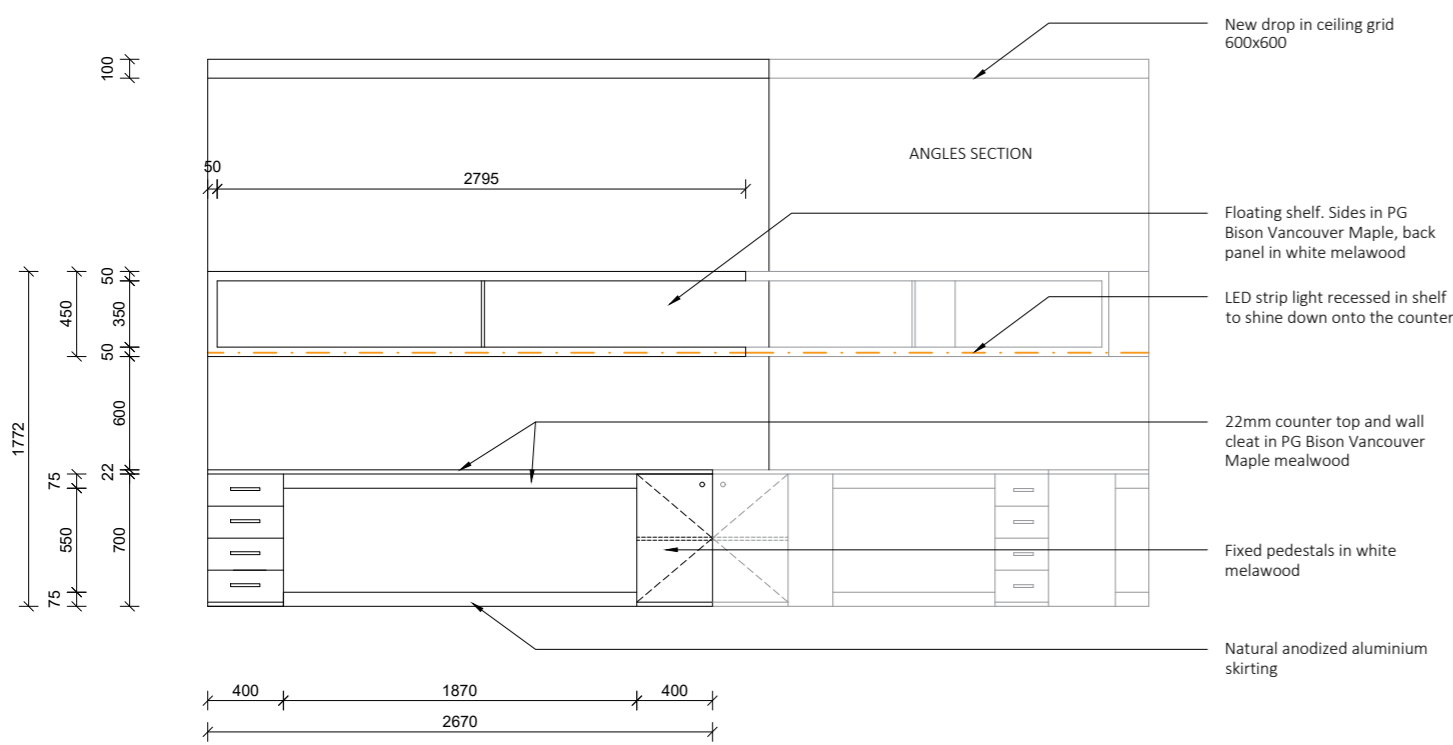


JD-01 : E1
Office elevation
Scale 1:40

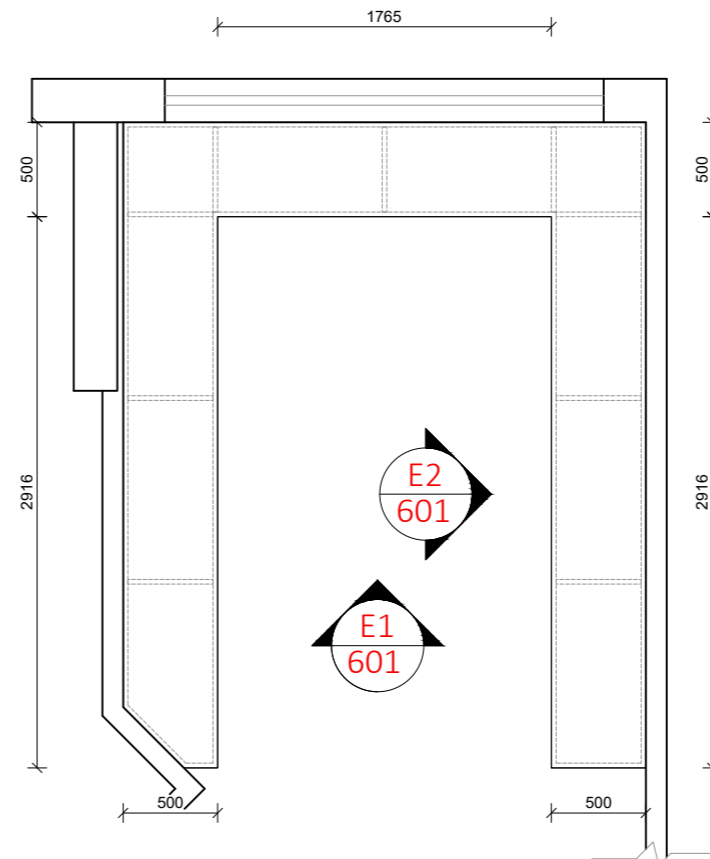

JD-02
Storage Room 4 shelves plan
Scale 1:40

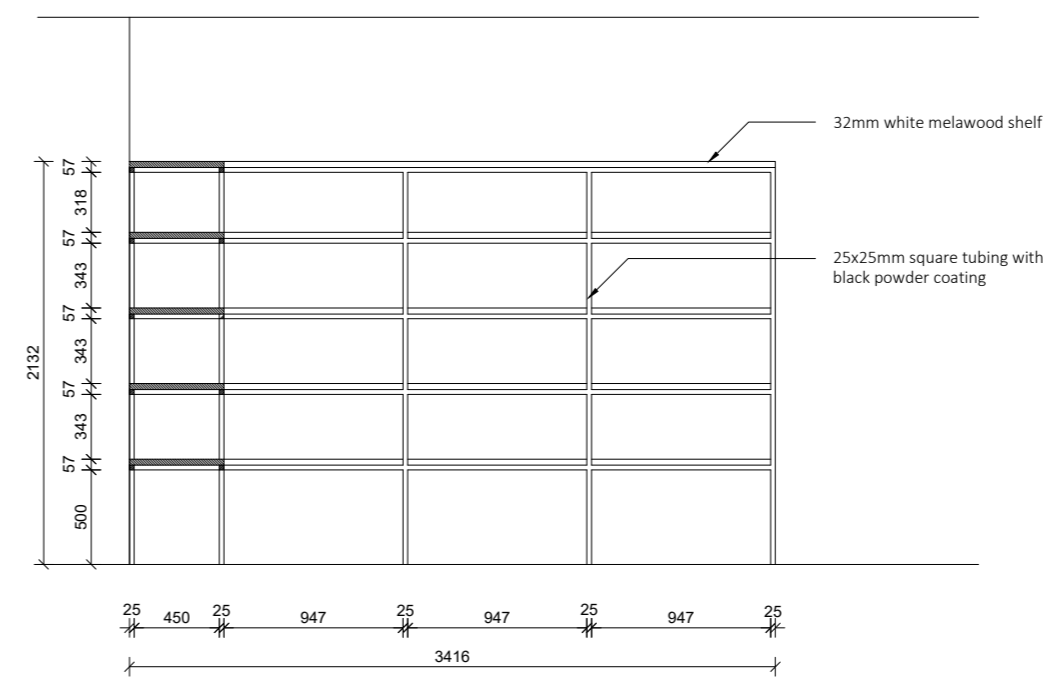

JD-02 : E1
Storage Room shelves elevation 1
Scale 1:40

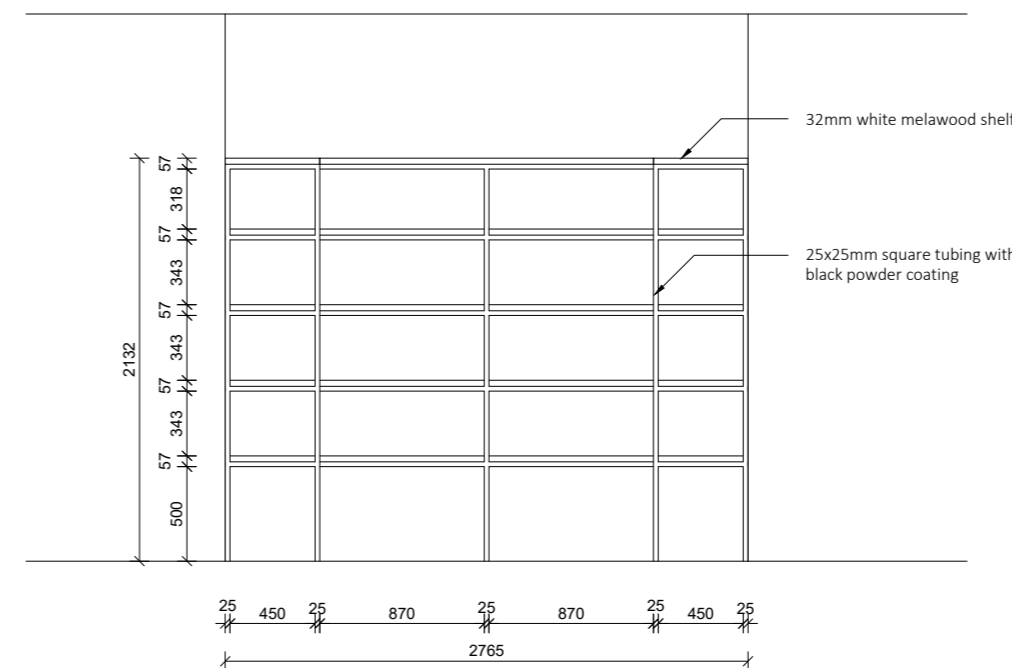

JD-02 : E2
Storage Room 4 - Shelves elevation 2
Scale 1:40



- GENERAL NOTES**
1. ONLY FIGURED DIMENSIONS TO BE USED. NO SCALING OF DRAWINGS PERMITTED.
 2. ANY DISCREPANCY FOUND IS TO BE REPORTED TO THE DESIGNER IMMEDIATELY FOR CLARIFICATION.
 3. ALL DIMENSIONS AND LEVELS TO BE VERIFIED ON SITE PRIOR TO COMMENCEMENT OF WORK.
 4. ALL WORK TO COMPLY TO LOCAL MUNICIPAL LAWS.
 5. COPYRIGHT RESERVED BY AUTHORS.
 6. ALL MATERIALS SPECIFIED BY TRADE NAMES ARE TO BE SORTED AND FIXED, ERECTED OR Laid IN ACCORDANCE TO THE MANUFACTURER'S SPECIFICATIONS.

DRAWING SIGN OFF

DATE: _____

CLIENT SIGNATURE: _____

REVISIONS

NO	DATE	DESCRIPTION
0	23.12.08	Generate layout

FOR INFORMATION PURPOSES

HPCSA MAIN BUILDING BASEMENT

SITE DESCRIPTION
572 MADIBA ST.
ARCADIA, PRETORIA

DRAWING TITLE
JOINERY 1

SCALE AS INDICATED [A2]

PROJECT	FLOOR	DRAWN BY
1006	LV -1	R.L

DWG NO

MB-00-601

DATE

2023.12.08

REVISION

REV 0