


**MAIN BUILDING - BASEMENT
SPACE PLANNING LAYOUT**
Scale 1:100

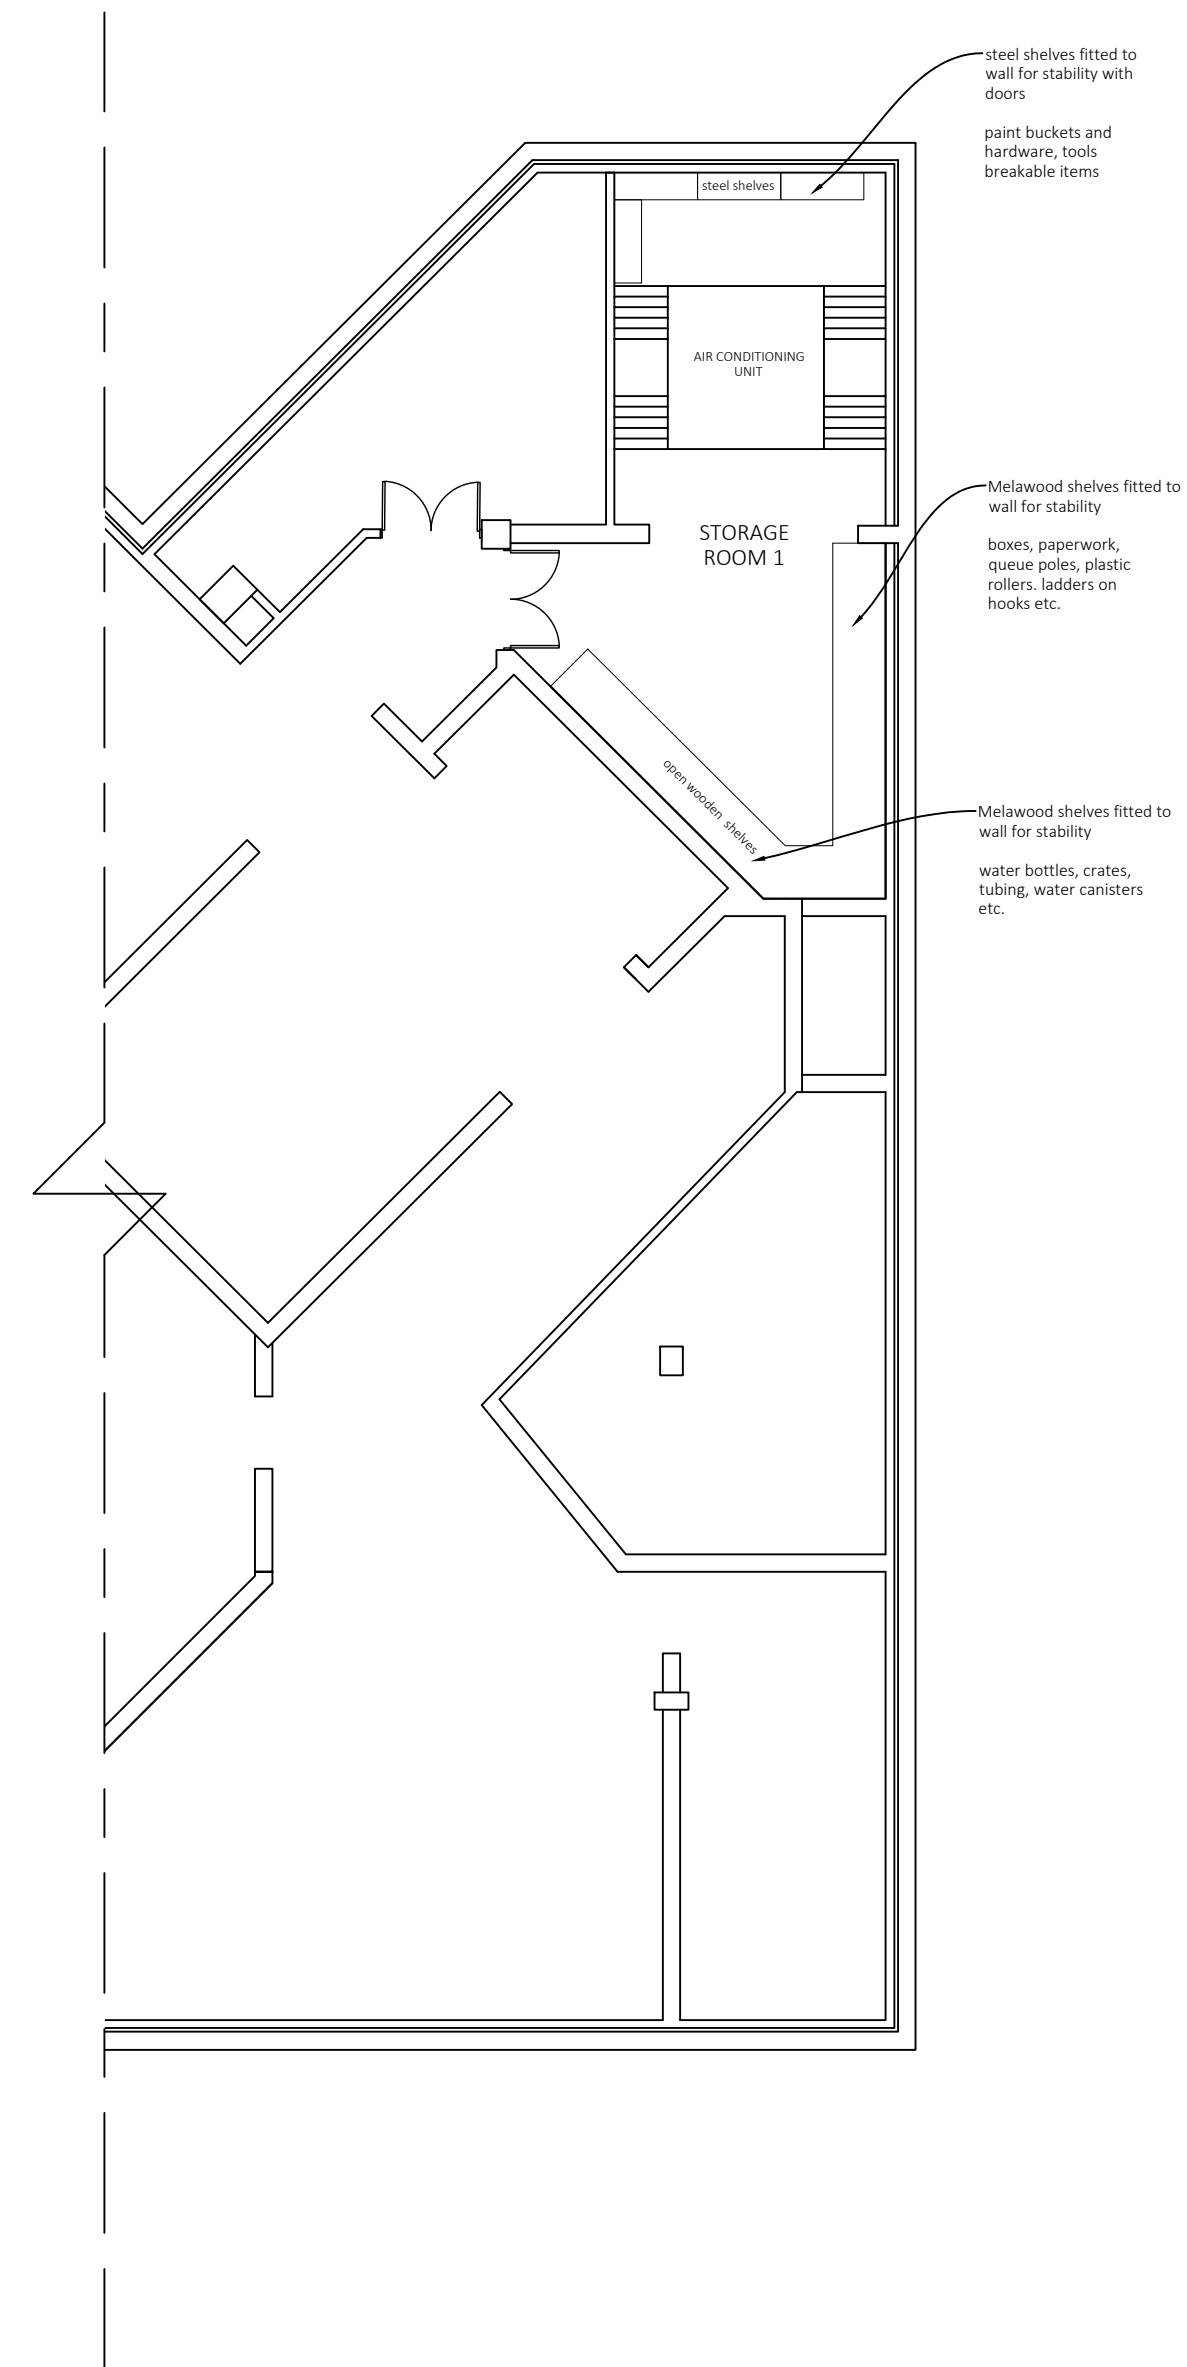

- GENERAL NOTES**
1. ONLY FIGURED DIMENSIONS TO BE USED. NO SCALING OF DRAWINGS PERMITTED.
 2. ANY DISCREPANCY FOUND IS TO BE REPORTED TO THE DESIGNER IMMEDIATELY FOR CLARIFICATION.
 3. ALL DIMENSIONS AND LEVELS TO BE VERIFIED ON SITE PRIOR TO COMMENCEMENT OF WORK.
 4. ALL WORK TO COMPLY TO LOCAL MUNICIPAL LAWS.
 5. COPYRIGHT RESERVED BY AUTHOR.
 6. ALL MATERIALS SPECIFIED BY TRADE NAMES ARE TO BE SORTED AND FIXED, ERECTED OR LAD IN ACCORDANCE TO THE MANUFACTURER'S SPECIFICATIONS.

DRAWING SIGN OFF

DATE: _____

CLIENT SIGNATURE: _____

REVISIONS

0	23.11.24	Generate layout
---	----------	-----------------

FOR INFORMATION PURPOSES

**HPCSA
MAIN BUILDING
BASEMENT**

SITE DESCRIPTION
572 MADIBA ST,
ARCADIA, PRETORIA

DRAWING TITLE

**SPACE PLANNING
LAYOUT**
SCALE AS INDICATED [A2]

PROJECT	FLOOR	DRAWN BY
1006	LV -1	R.L

DWG NO

MB-00-100

DATE

2023.11.24

REVISION

REV 0