





**JD-03**  
Kitchen plan  
Scale 1:40

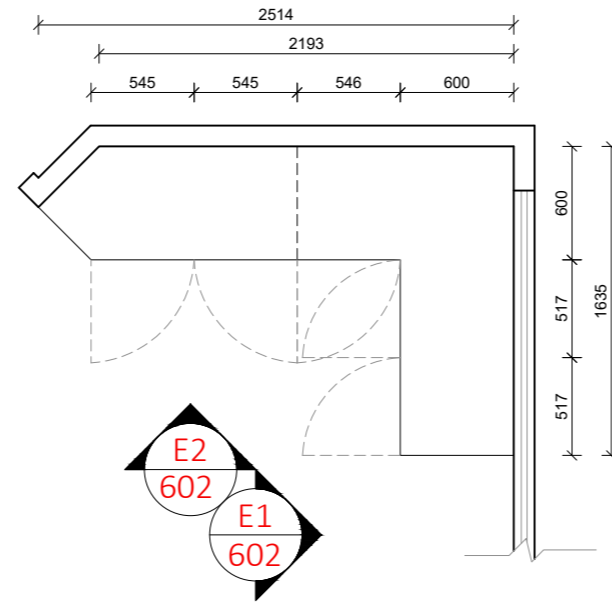


**JD-04**  
Storage cabinets plan  
Scale 1:40

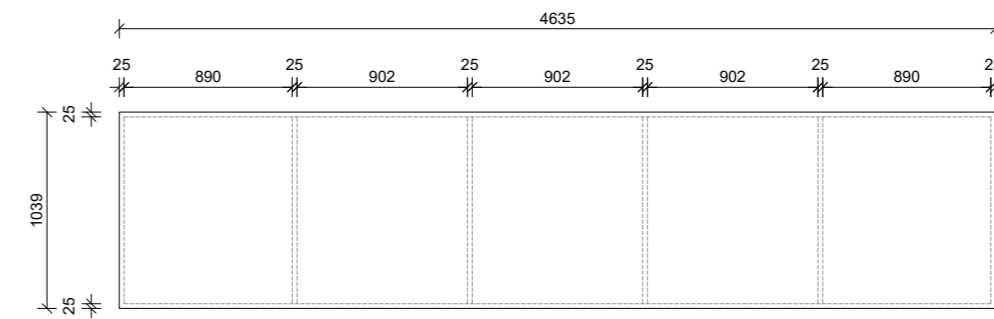


**JD-06**  
Storage cabinets plan  
Scale 1:40

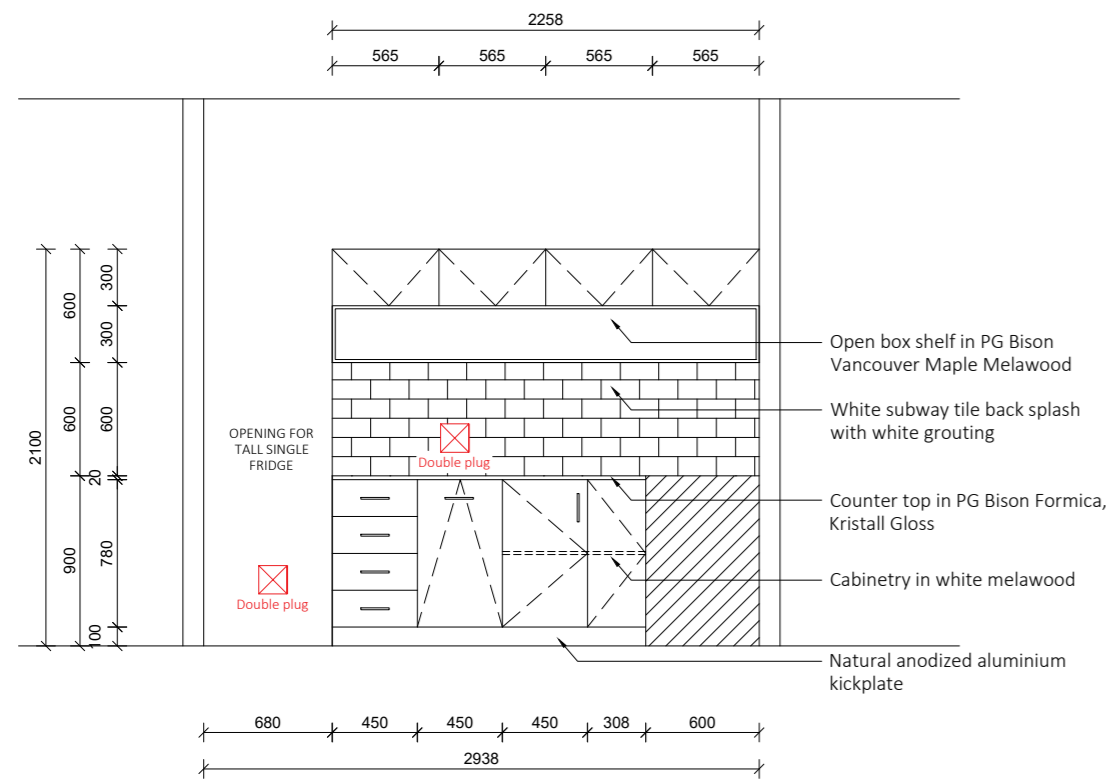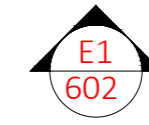


**JD-03 : E1**  
Kitchen - elevation 1  
Scale 1:40

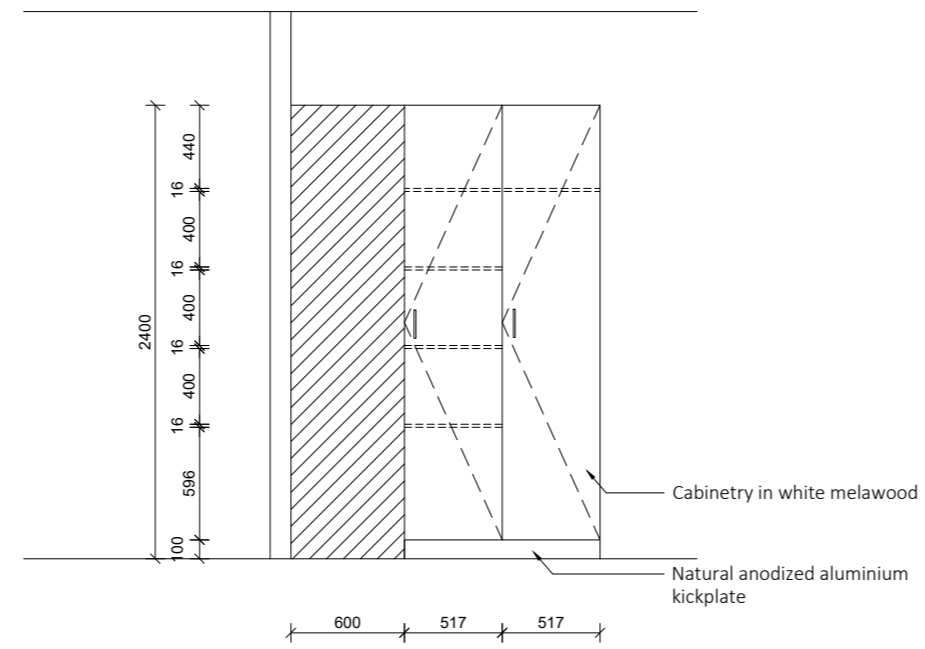


**JD-04 : E1**  
Storage cabinets - elevation 1  
Scale 1:40

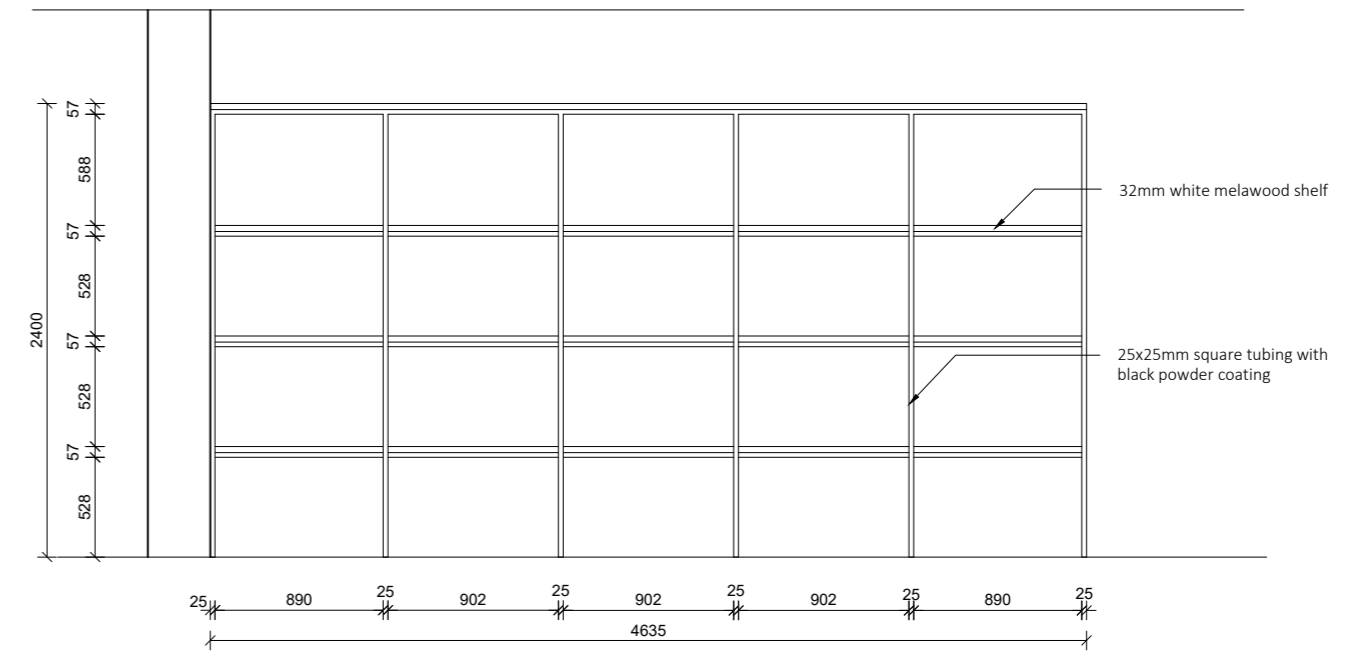

**JD-06 : E1**  
Storage cabinets plan elevation 1  
Scale 1:40

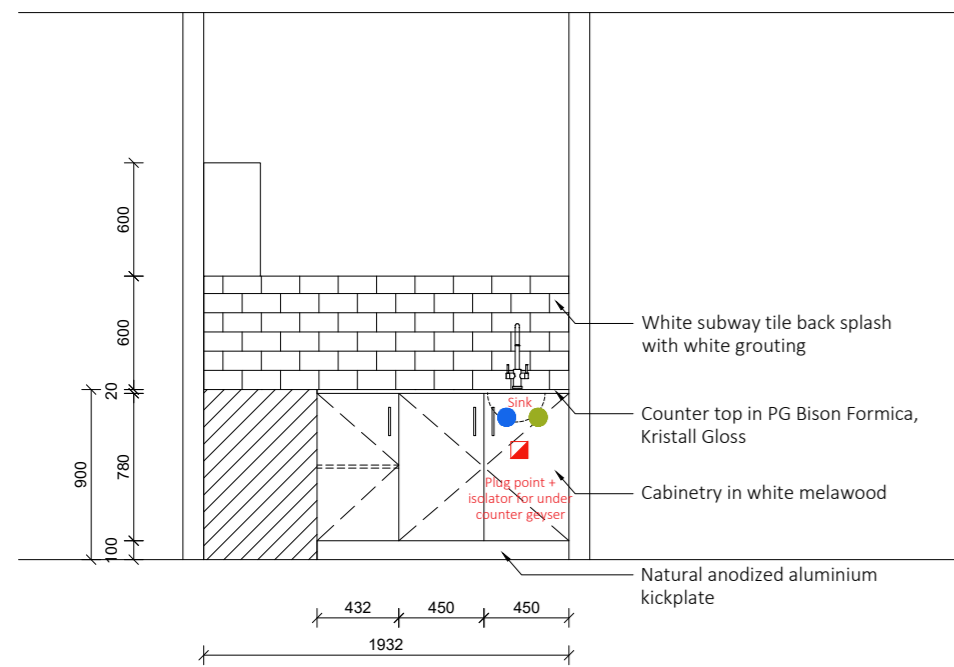

**JD-03 : E2**  
Kitchen - elevation 2  
Scale 1:40

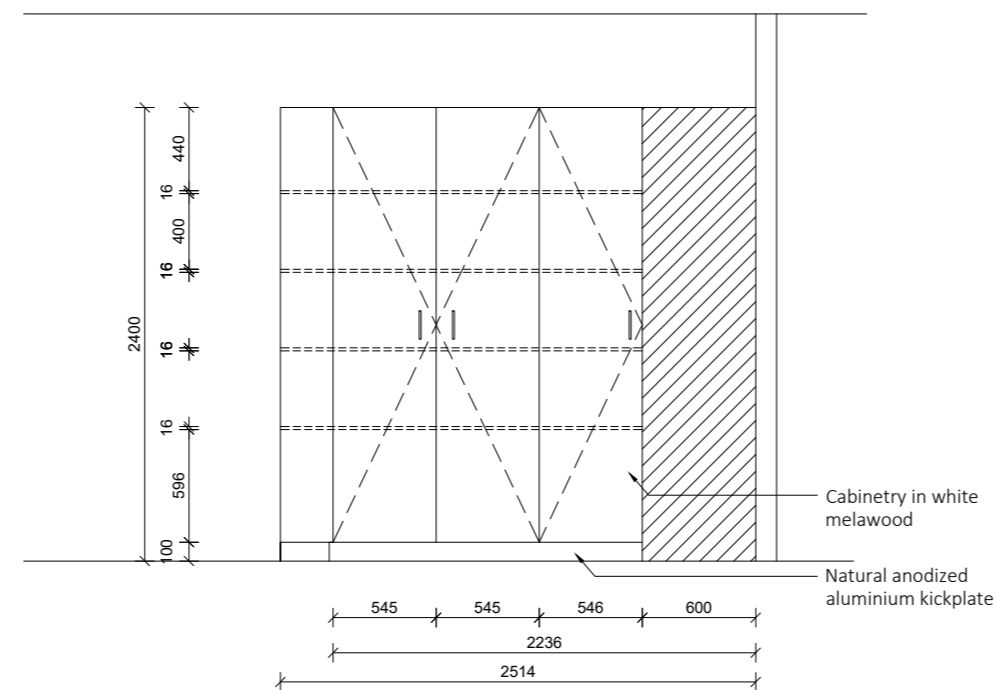

**JD-04 : E2**  
Storage cabinets - elevation 2  
Scale 1:40



- GENERAL NOTES**
1. ONLY FIGURED DIMENSIONS TO BE USED. NO SCALING OF DRAWINGS PERMITTED.
  2. ANY DISCREPANCY FOUND IS TO BE REPORTED TO THE DESIGNER IMMEDIATELY FOR CLARIFICATION.
  3. ALL DIMENSIONS AND LEVELS TO BE VERIFIED ON SITE PRIOR TO COMMENCEMENT OF WORK.
  4. ALL WORK TO COMPLY TO LOCAL MUNICIPAL LAWS.
  5. COPYRIGHT RESERVED BY AUTHORS.
  6. ALL MATERIALS SPECIFIED BY TRADE NAMES ARE TO BE SORTED AND FIXED, ERECTED OR Laid IN ACCORDANCE TO THE MANUFACTURER'S SPECIFICATIONS.

**DRAWING SIGN OFF**

DATE: \_\_\_\_\_

CLIENT SIGNATURE: \_\_\_\_\_

**REVISIONS**

0	23.12.08	Generate layout
---	----------	-----------------

**FOR INFORMATION PURPOSES**

**HPCSA**  
MAIN BUILDING  
BASEMENT

**SITE DESCRIPTION**  
572 MADIBA ST,  
ARCADIA, PRETORIA

**DRAWING TITLE**  
JOINERY 2

SCALE AS INDICATED [A2]

PROJECT	FLOOR	DRAWN BY
1006	LV -1	R.L

DWG NO

**MB-00-602**

DATE

2023.12.08

REVISION

**REV 0**