

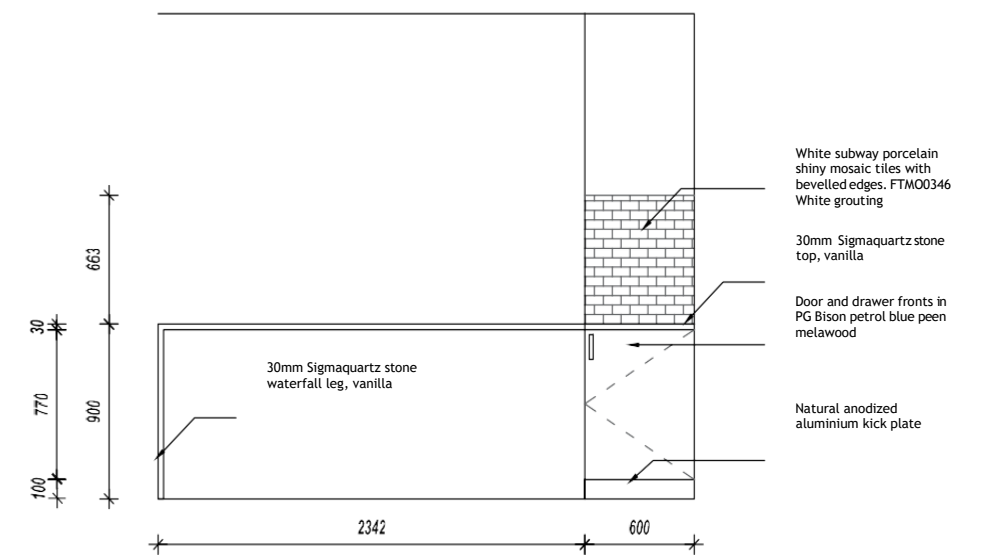



THIS SECTION IS NOT APPLICABLE FOR THE PROJECT,  
HOWEVER THE KITCHEN DESING TO BE REPLICATED TO  
MAIN BUILDING 3<sup>RD</sup> FLOOR

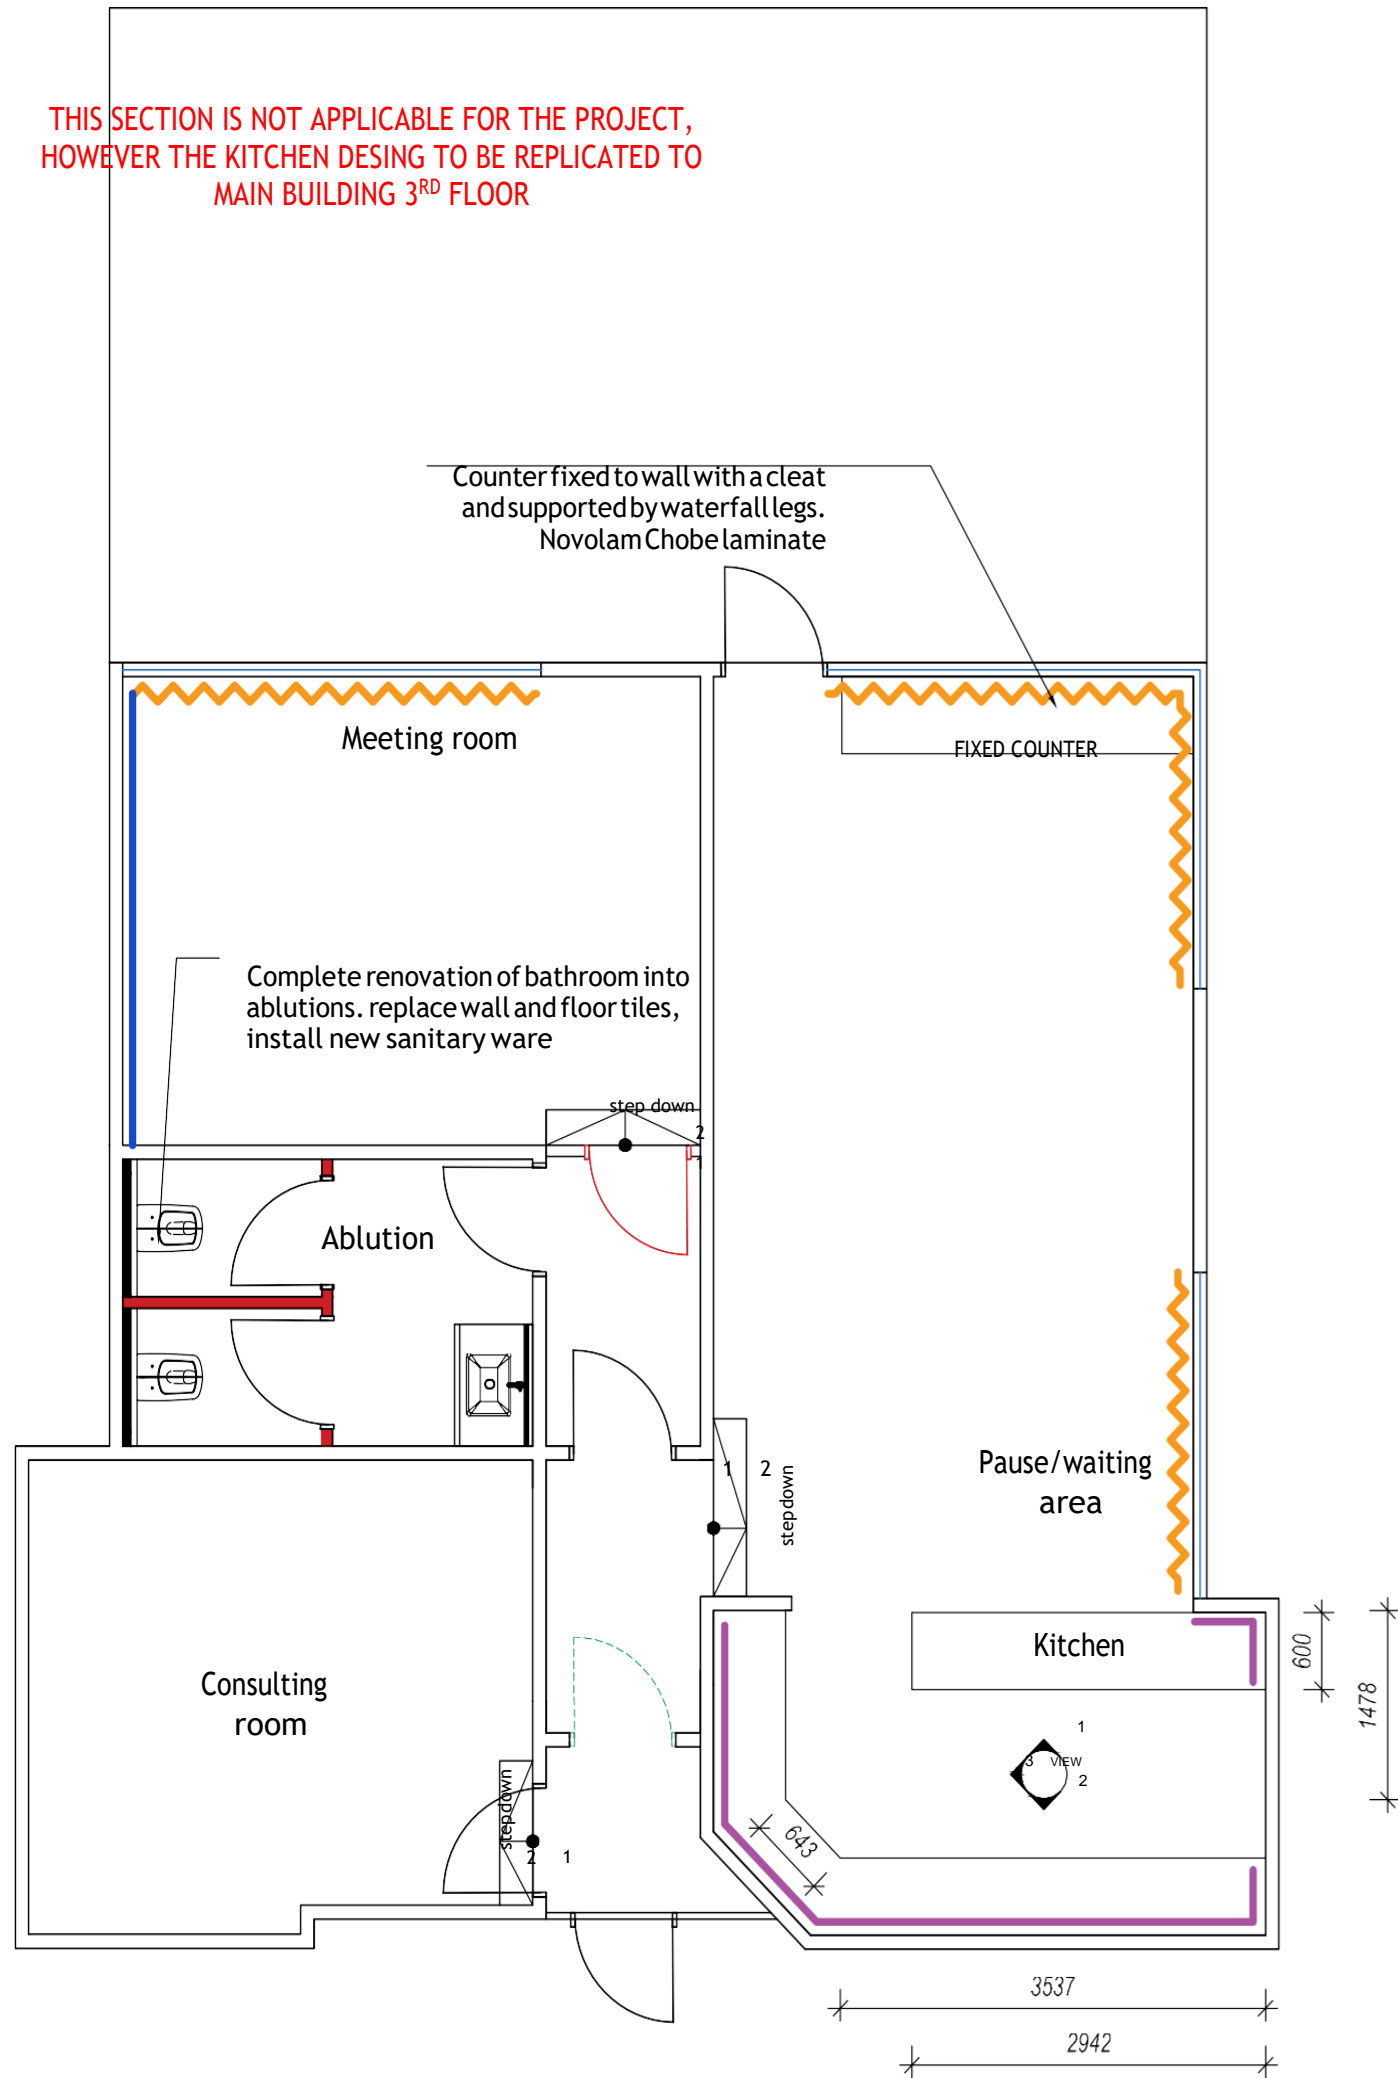

VIEW 1

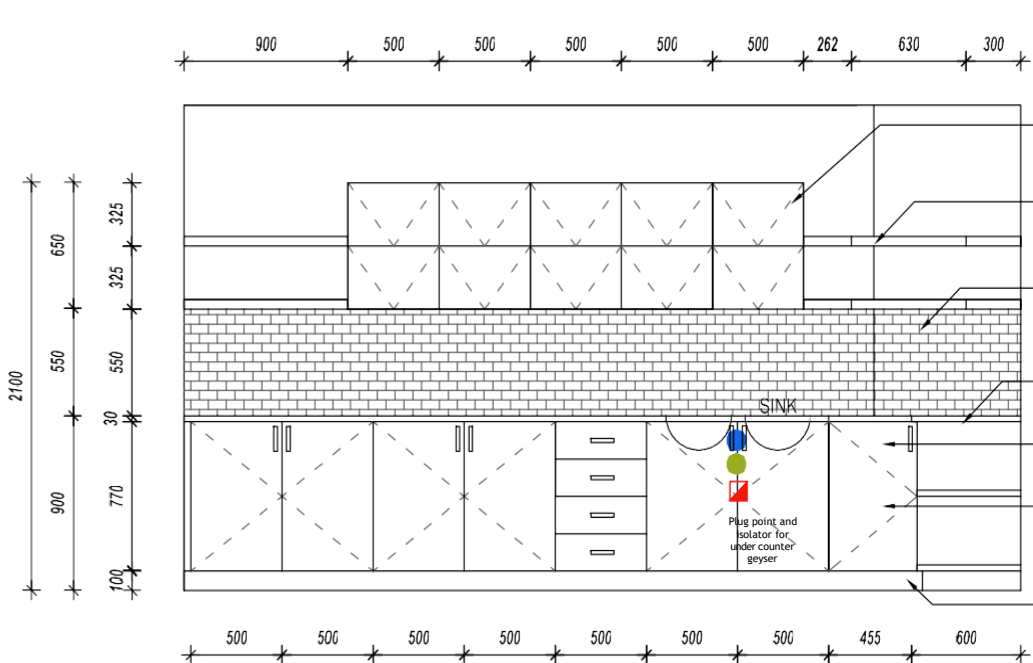

VIEW 2

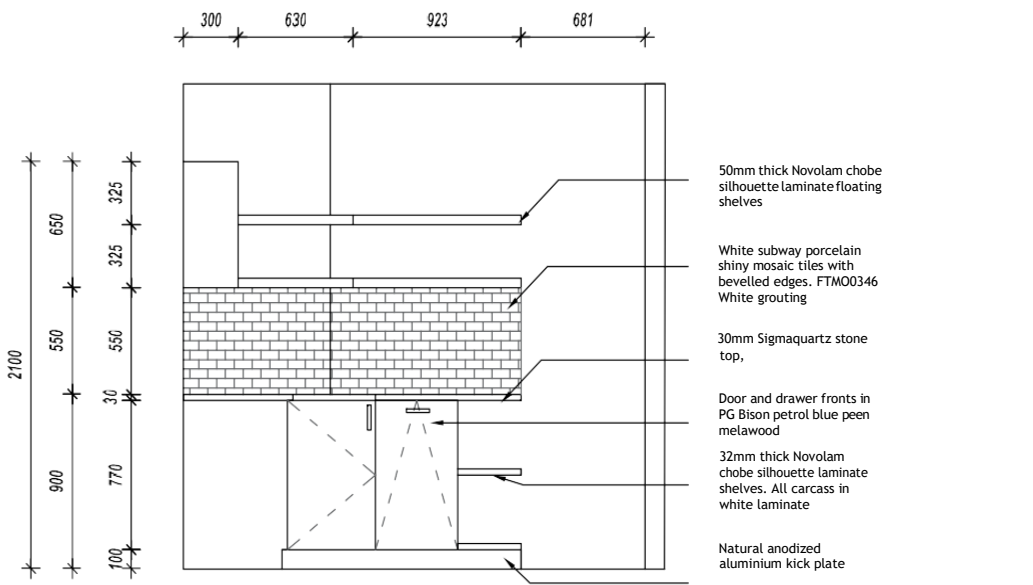

- GENERAL**
- FIGURED DIMENSION ONLY TO BE USED. NO SCALING OF DRAWINGS PERMITTED.
  - ANY DISCREPANCY FOUND IS TO BE REPORTED TO THE DESIGNER IMMEDIATELY FOR CLARIFICATION.
  - ALL DIMENSIONS TO BE CHECKED ON SITE PRIOR TO COMMENCEMENT OF WORK.
  - ALL WORK TO COMPLY TO LOCAL MUNICIPAL LAWS.
  - COPY RIGHT RESERVED.

**REVISIONS:**

0	RENE	20.10.09	GENERATE PARTITION & WALL FINISH LAYOUT
1	RENE	20.10.12	INCLUDE JOINERY
2	RENE	20.10.16	INCLUDE DOOR TO BOARDROOM

**FOR INFORMATION**

**LEGEND**

- GENERAL WALL PAINT**  
DULUX TRADE 100 - DESIGNER GREY 50YY 63/041
- COLUMN PAINT**  
PLASCON PEM1000 LOW SHEEN RHINE CASTLE - 54
- FEATURE COLOR 1:**  
PLASCON PEM1000 LOW SHEEN BLUE DEPTHS B5-C1-1
- FEATURE COLOR 2:**  
PLASCON PEM1000 LOW SHEEN RHINE CASTLE - 54
- SPLASH BACK TILE:**  
WHITE SUBWAY PORCELAIN SHINY MOSAIC TILE 288X294MM TILED IN BRICK LAY PATTERN WITH WHITE GROUT - AS PER SHOP FITTING DRAWINGS
- TEXTURED PAINTABLE WALLPAPER**
- ROLLER BLINDS:**  
PREMIER WAVE WHITE
- DEMOLISH DRYWALL**
- NEW STANDARD DRYWALL TO UNDERSIDE OF CEILING**

PRESENTED TO:



PRESENTED BY:



DESCRIPTIONS WALL FINISH LAYOUT SCALE TO FIT (A3)

2020.11.16 RENE LICENCE

1547 LV 7 REV 2 ME-07-200